



W1 Kitchen

020 7482 1555

www.carolhayesmanagement.co.uk



W1 Kitchen

020 7482 1555

www.carolhayesmanagement.co.uk



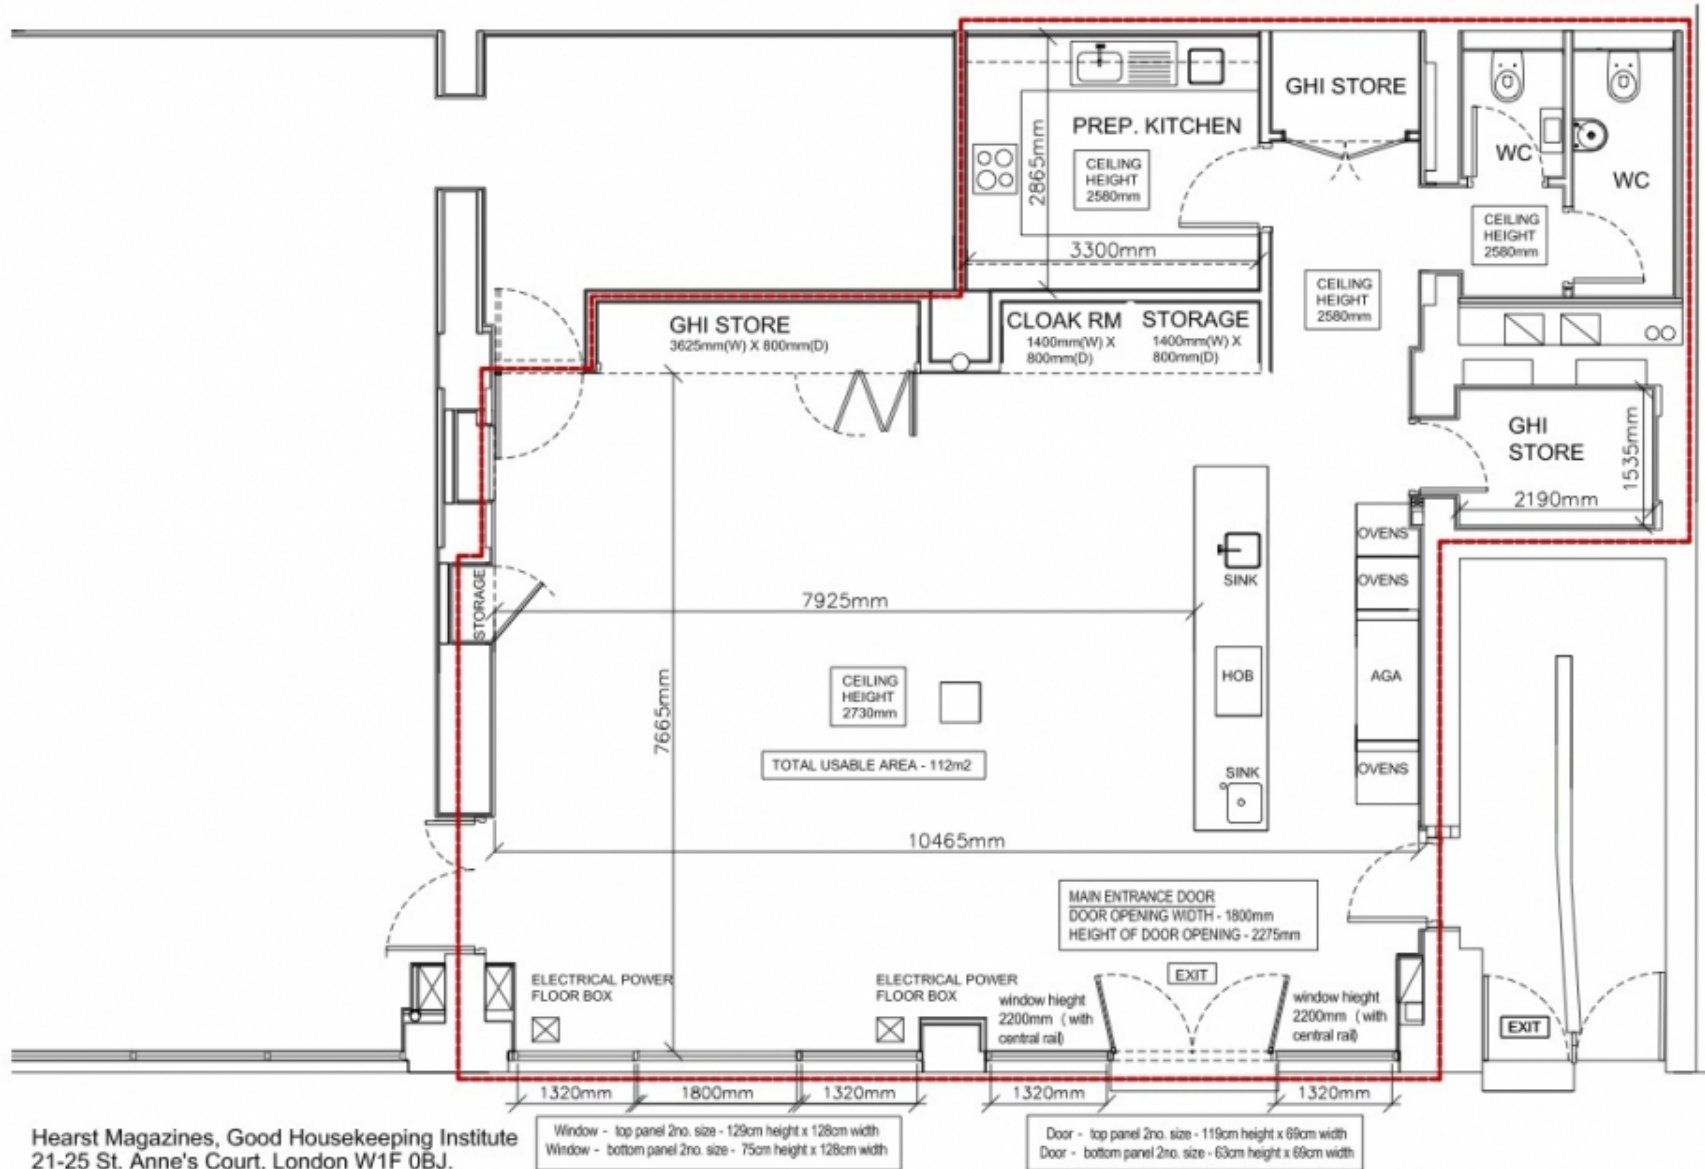

Hearst Magazines, Good Housekeeping Institute
 21-25 St. Anne's Court, London W1F 0BJ.
 GROUND FLOOR VENUE PLAN
 Scale 1:50 (@ size A3)