



W1 Kitchen

020 7482 1555

www.carolhayesmanagement.co.uk



W1 Kitchen

020 7482 1555

www.carolhayesmanagement.co.uk



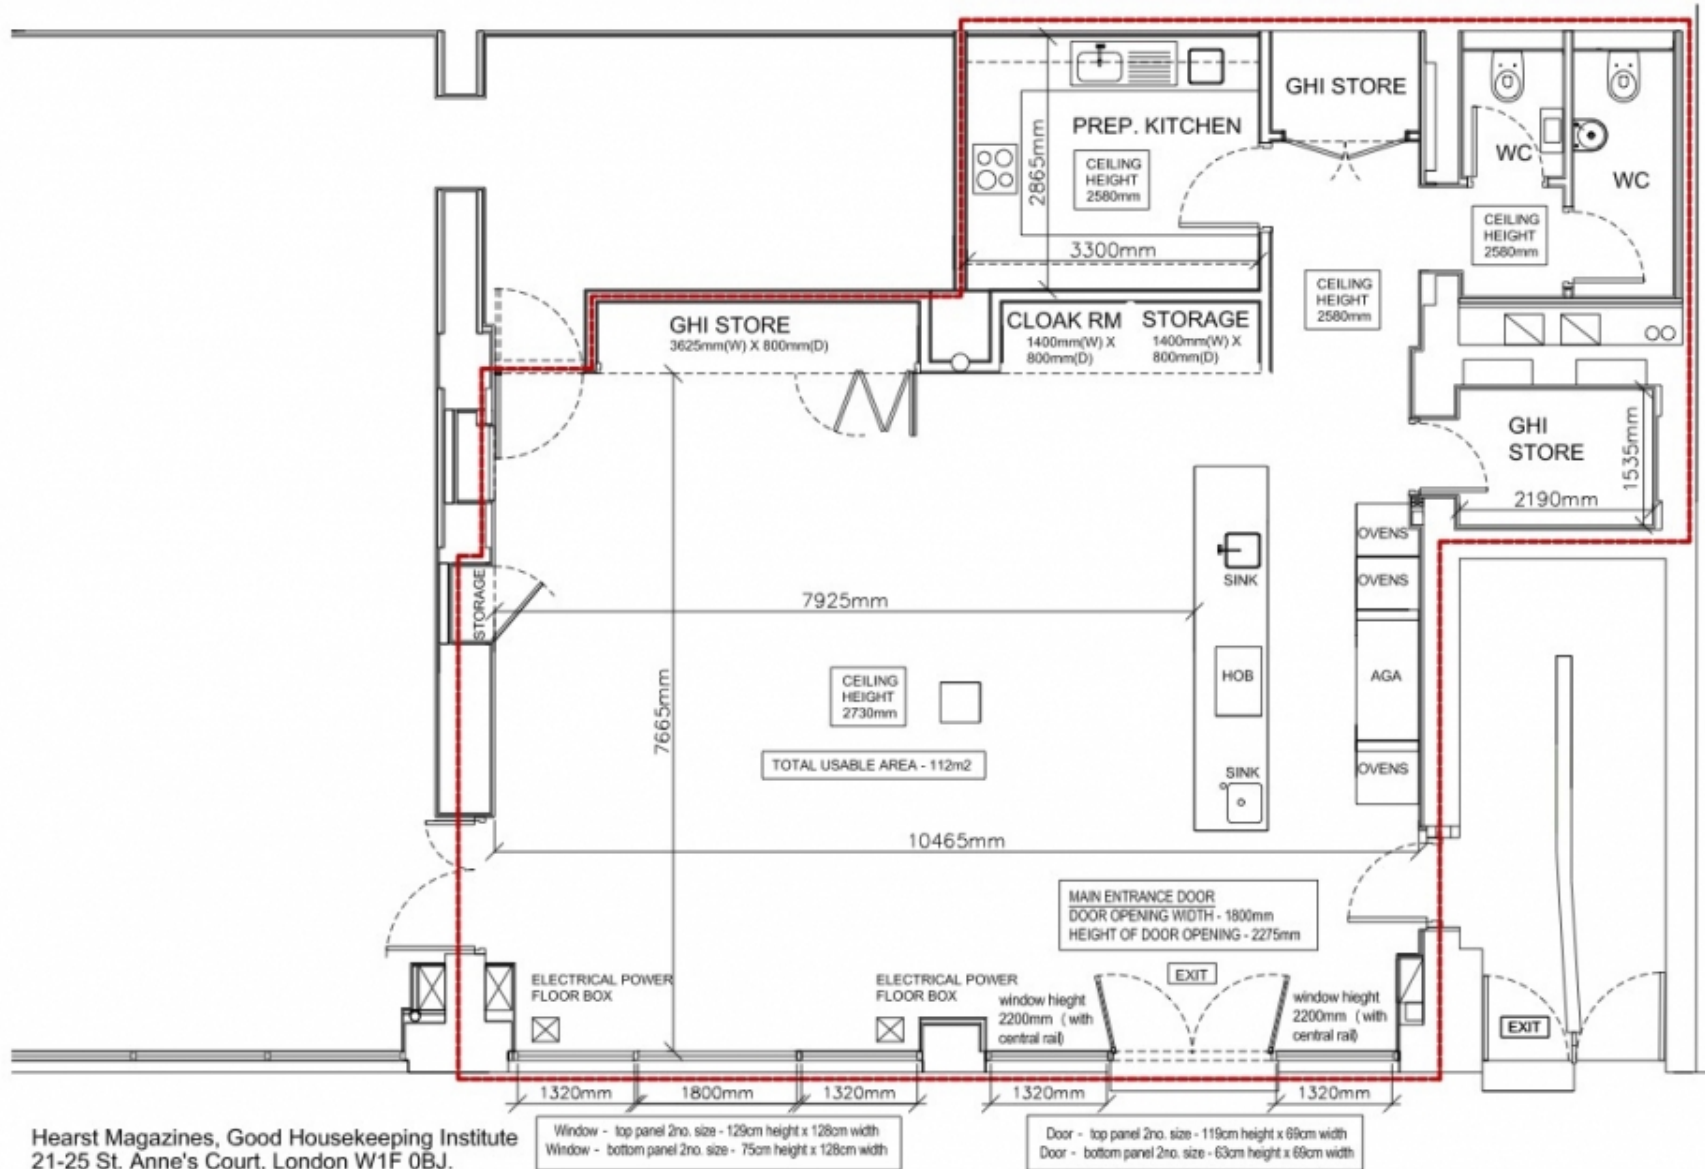

Hearst Magazines, Good Housekeeping Institute
 21-25 St. Anne's Court, London W1F 0BJ.
GROUND FLOOR VENUE PLAN
 Scale 1:50 (@ size A3)

Window - top panel 2no. size - 129cm height x 128cm width
 Window - bottom panel 2no. size - 75cm height x 128cm width

Door - top panel 2no. size - 119cm height x 69cm width
 Door - bottom panel 2no. size - 63cm height x 69cm width